


Световая планировка камерной сцены (Вольская 83)

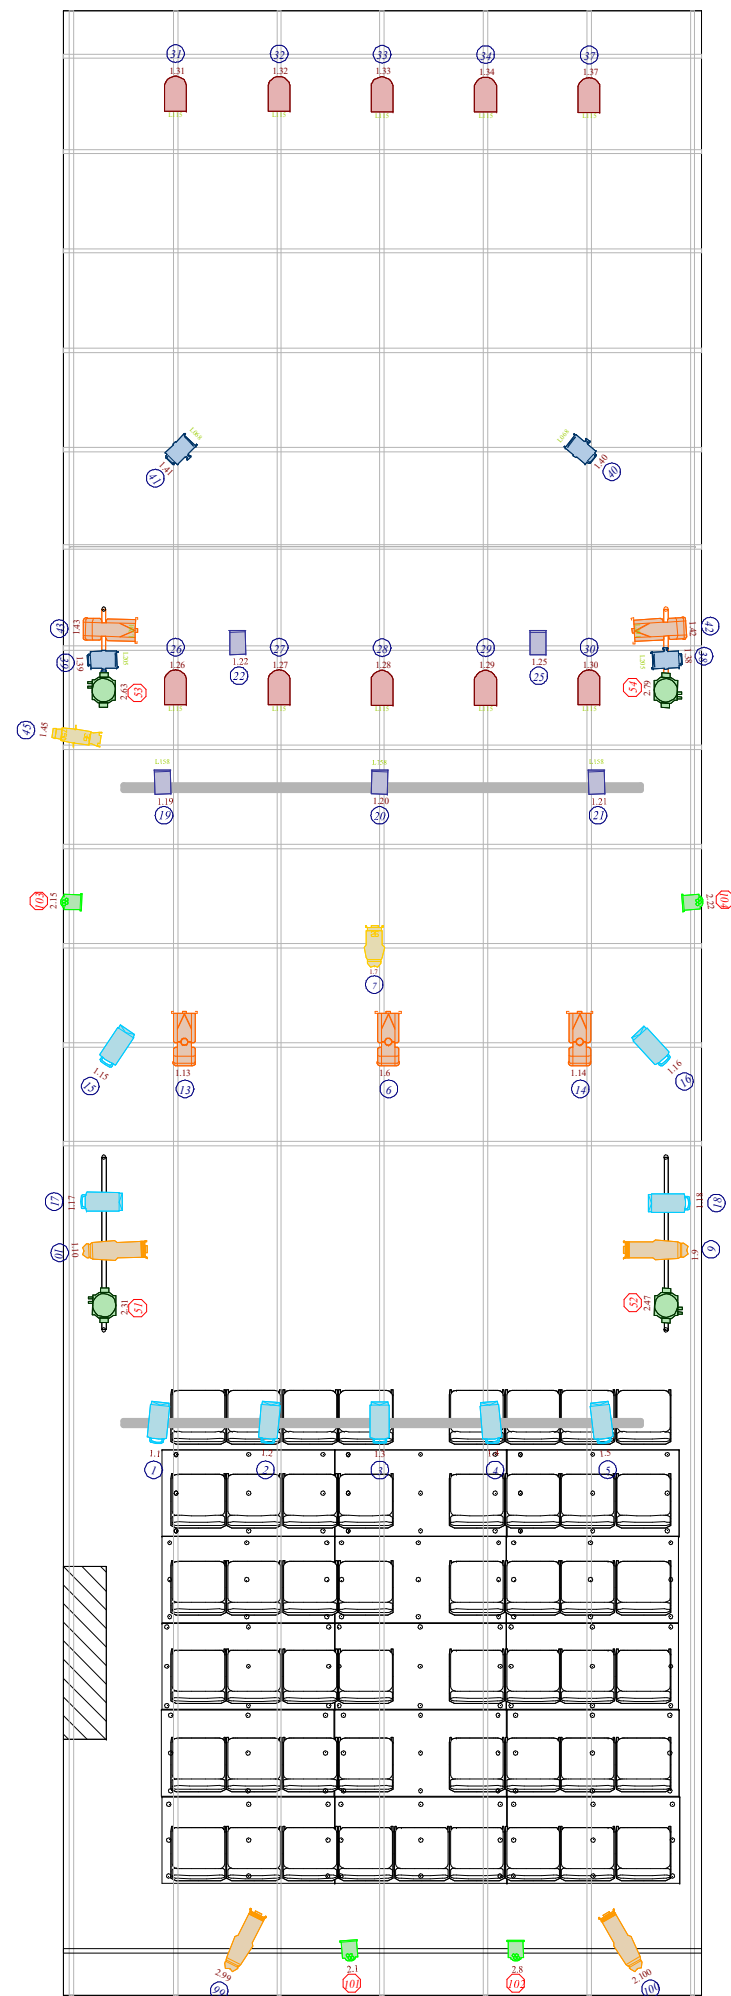

Legend

Symbol	Name	Lamp	Mode	# Channels
	PAR 64	CP/62 230V - MFL		1
	Aria pc1000 plus	CP/90 240V		1
	Acclaim PC	FRE		1
	Rama 175 PC	T/29 230V		1
	Source 4 - 15/30 Zoom	HPL 750W/115V		1
	FresneLED 250	LED	RGBW	7
	Expression 8000 Q4 LED Zoom	LED		16
	Source 4 Jr	HPL 575W/230V		1
	Source 4 750	HPL 750W/230V		1
	Pacific 23<->50° Zoom	GAD		1

